




- ← Roof Sheet
- ← Insultrak®
- ← Purlin

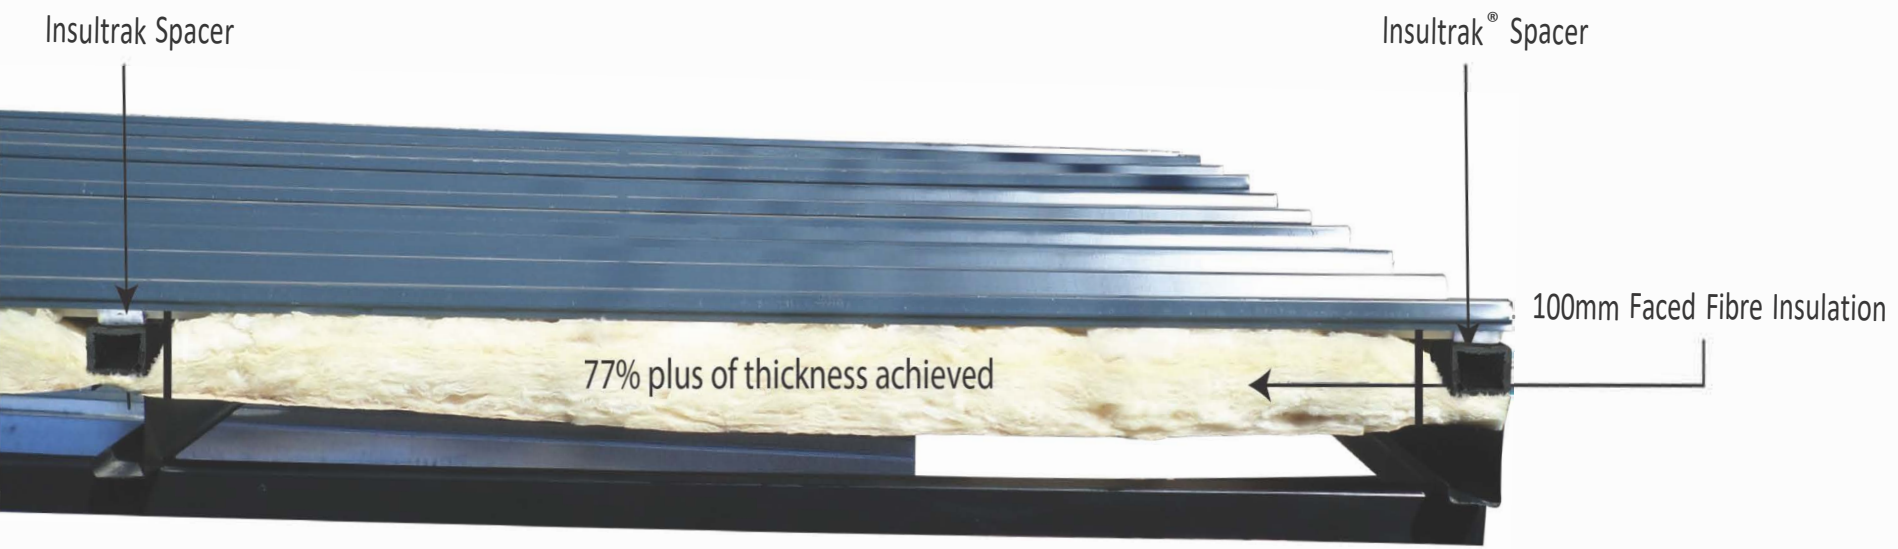


Insultrak Spacer


Insultrak® Spacer

100mm Faced Fibre Insulation

77% plus of thickness achieved

Insultrak® Spacer

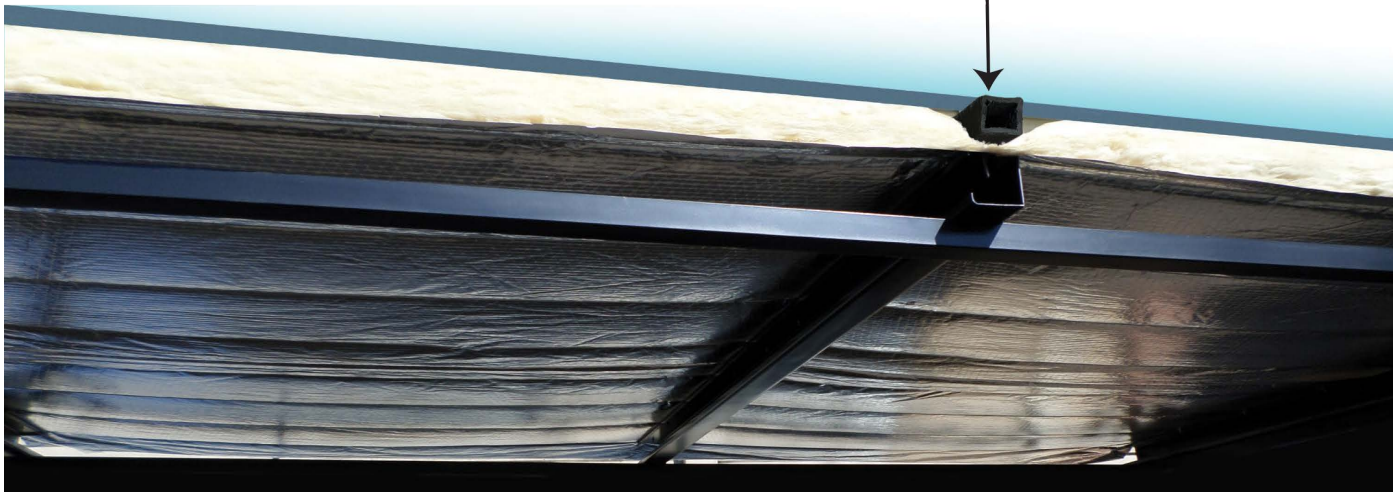

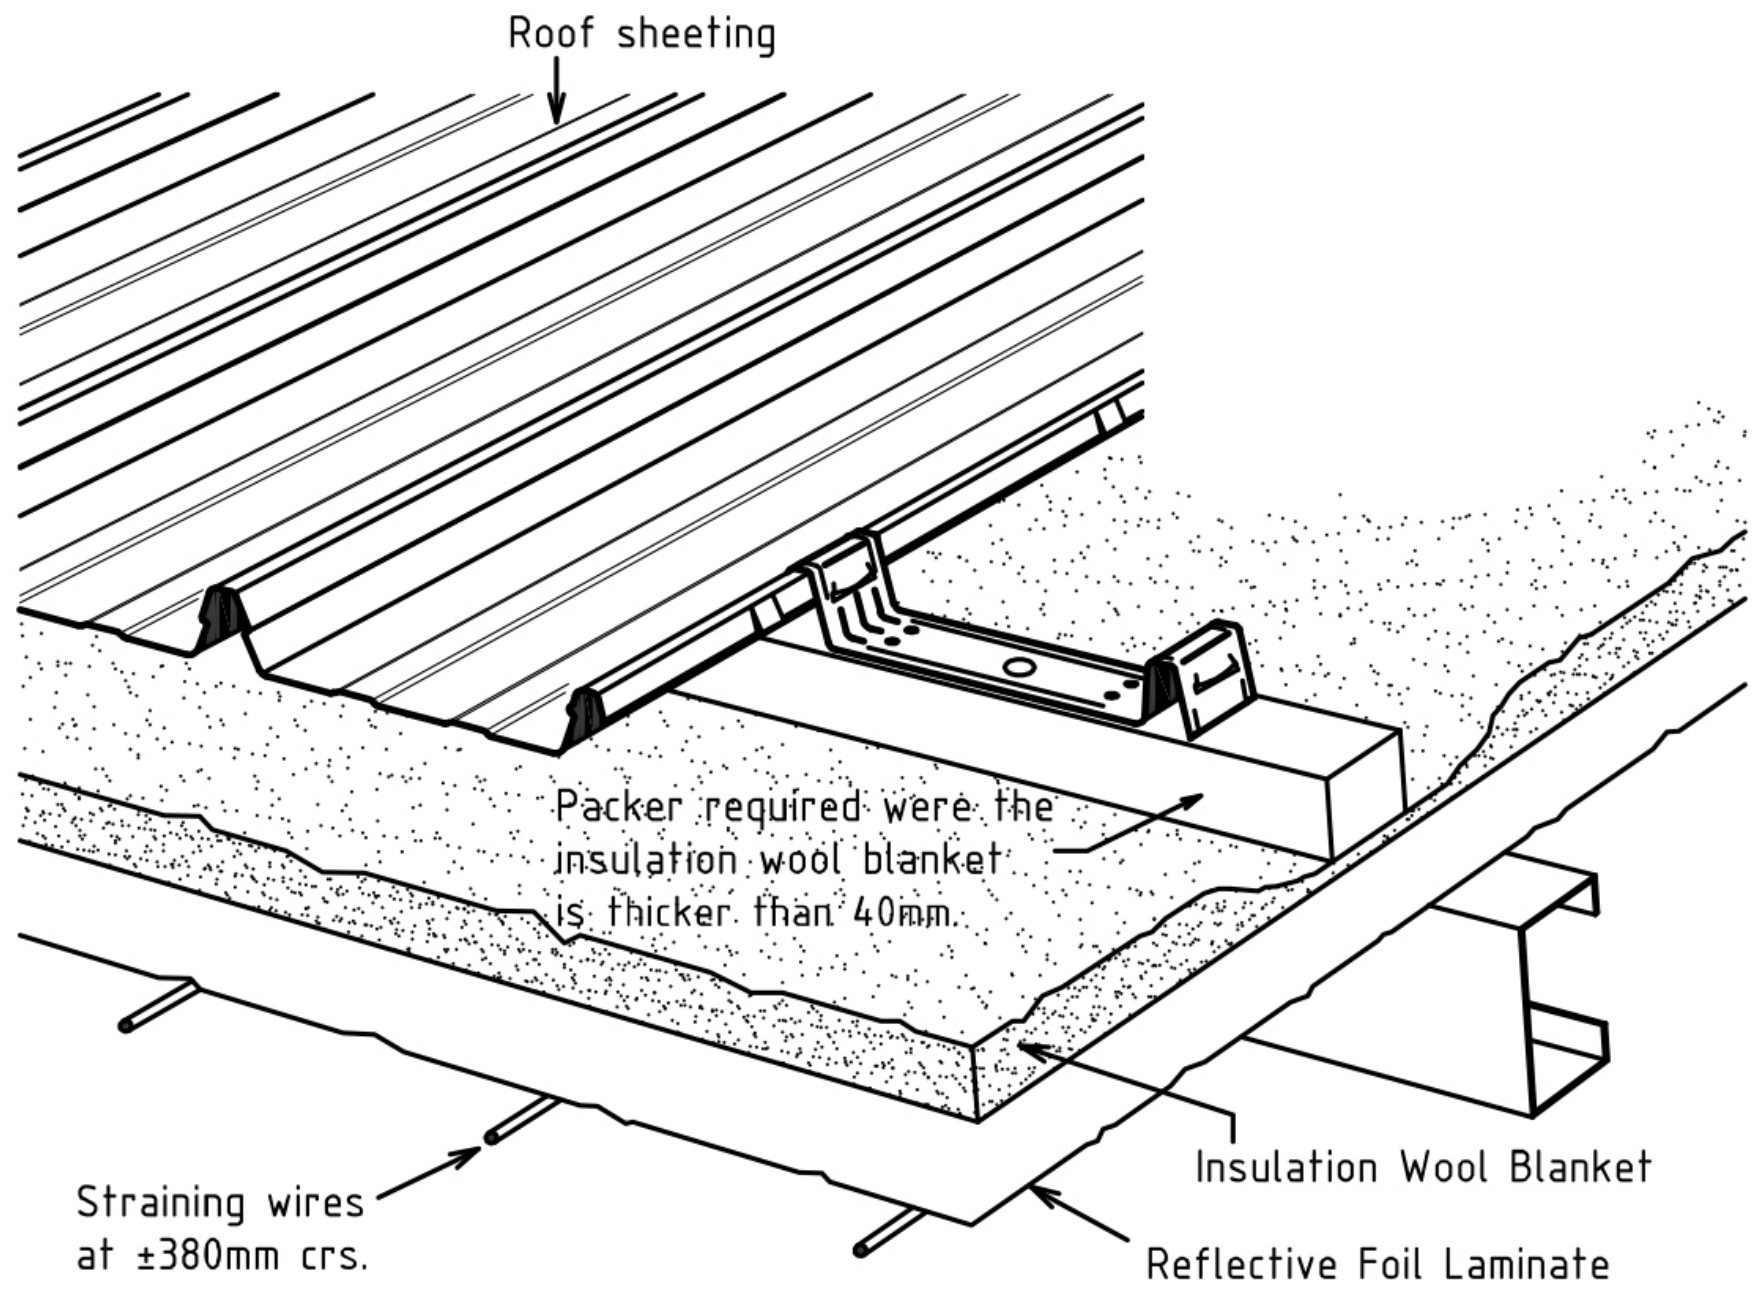

Roof sheeting

Packer required were the insulation wool blanket is thicker than 40mm.

Straining wires at $\pm 380\text{mm}$ crs.

Insulation Wool Blanket

Reflective Foil Laminate